
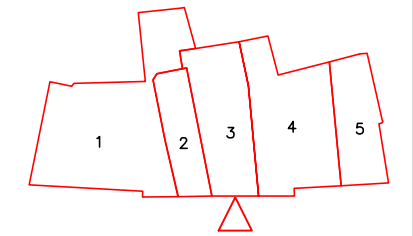
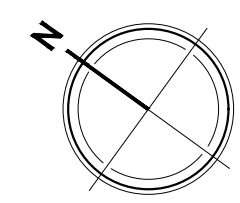


0.5.1 **EXIST. BASEMENT FLOOR PLAN**

 

Drawing Number:
0.5.1

Date:
2/06/2022


Scale © A3
1:100

Group:
The Main Chapel
Alaa Hani
Dalal Awny Al-Deen
Janna Bashar
Mostafa Khalid
Mossab Khalid

Project:
Restoration and Rehabilitation of The
Prayer House

Drawing Title:
Exist. Basement Plan



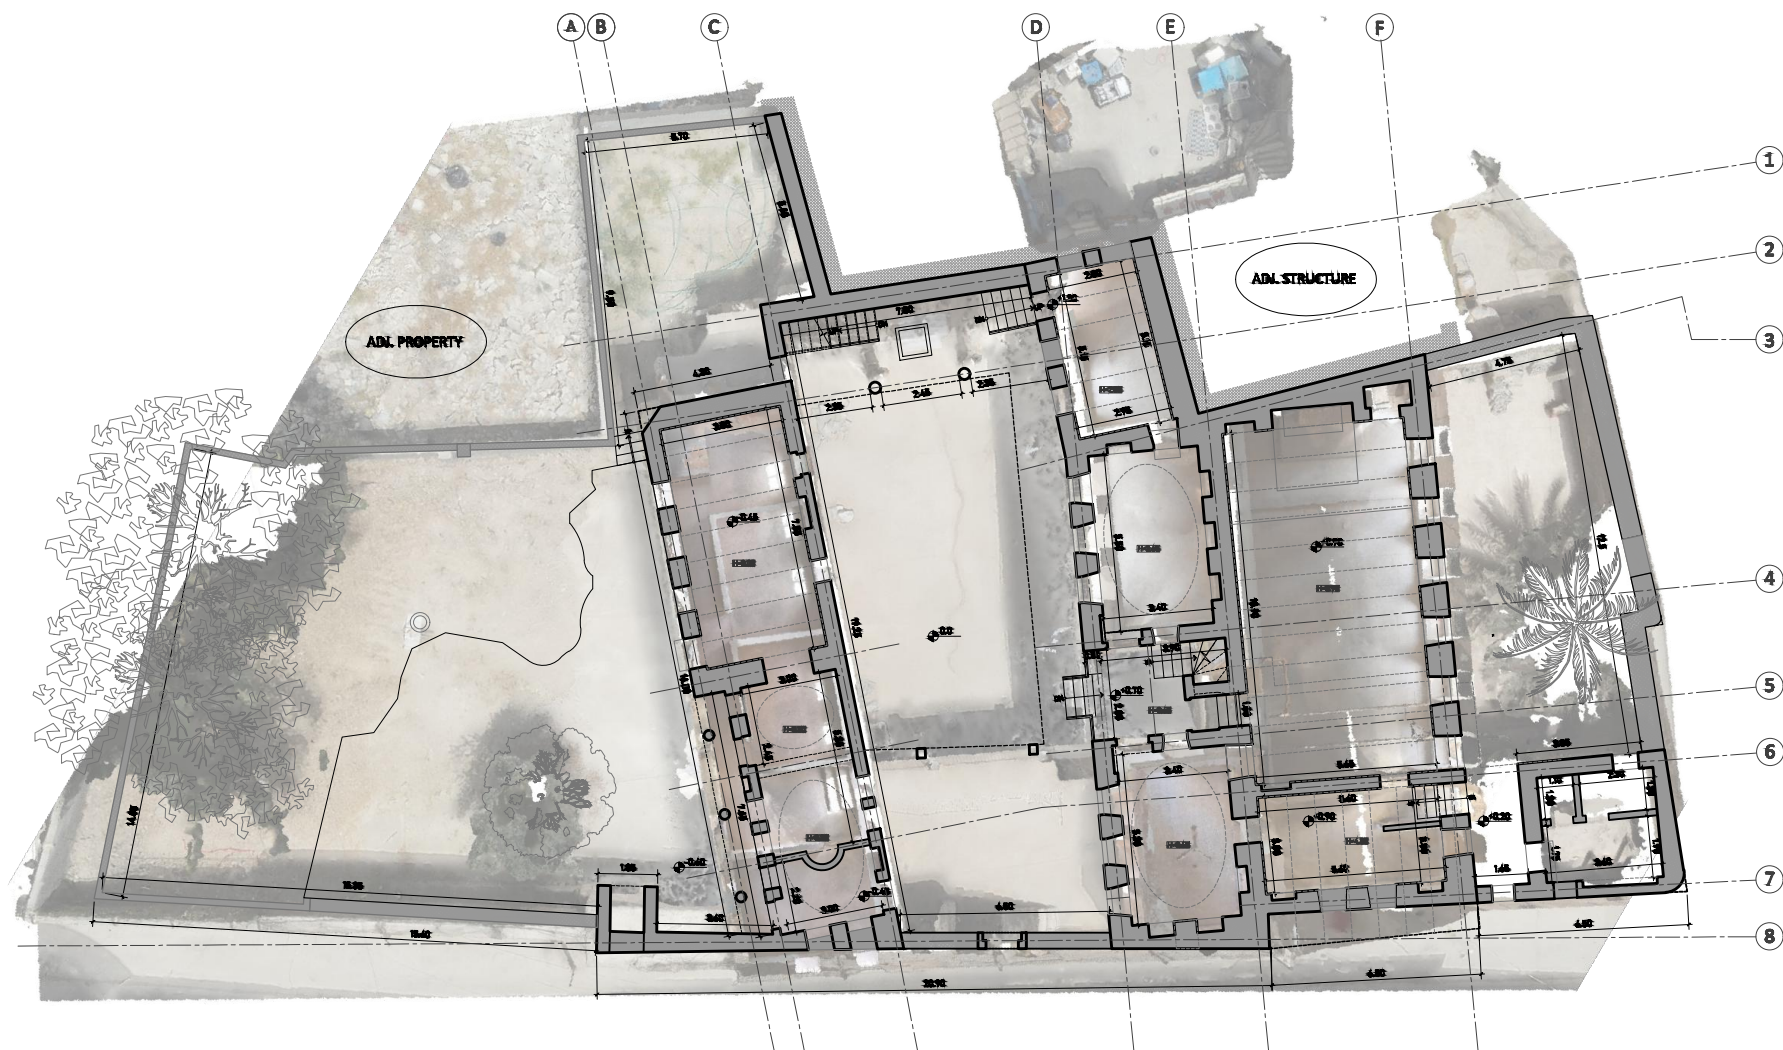

0.5.2 Exist. Ground Floor Plan

Drawing Number:
0.5.2

Date:
2/06/2022
Scale @ A3
1:100

Group:
The Main Chapel
Alaa Hani
Dalal Awny Al-Deen
Janna Bashar
Mostafa Khalid
Mossab Khalid

Project:
Restoration and Rehabilitation of The
Prayer House
Drawing Title:
Exist. Ground Floor Plan

a partnership between
ICCROM





0.5.3 Exist. First Floor Plan

Drawing Number: 0.5.3
 Date: 2/06/2022
 Group: The Main Chapel
 Alaa Hani
 Dalal Awny Al-Deen
 Janna Bashar
 Mostafa Khalid
 Mossab Khalid
 Scale @ A3
 1:100


Project: Restoration and Rehabilitation of The Prayer House
 Drawing Title: Exist. First Floor Plan

a partnership between




funded by

In collaboration with

#ReviveTheSpiritOfMosul

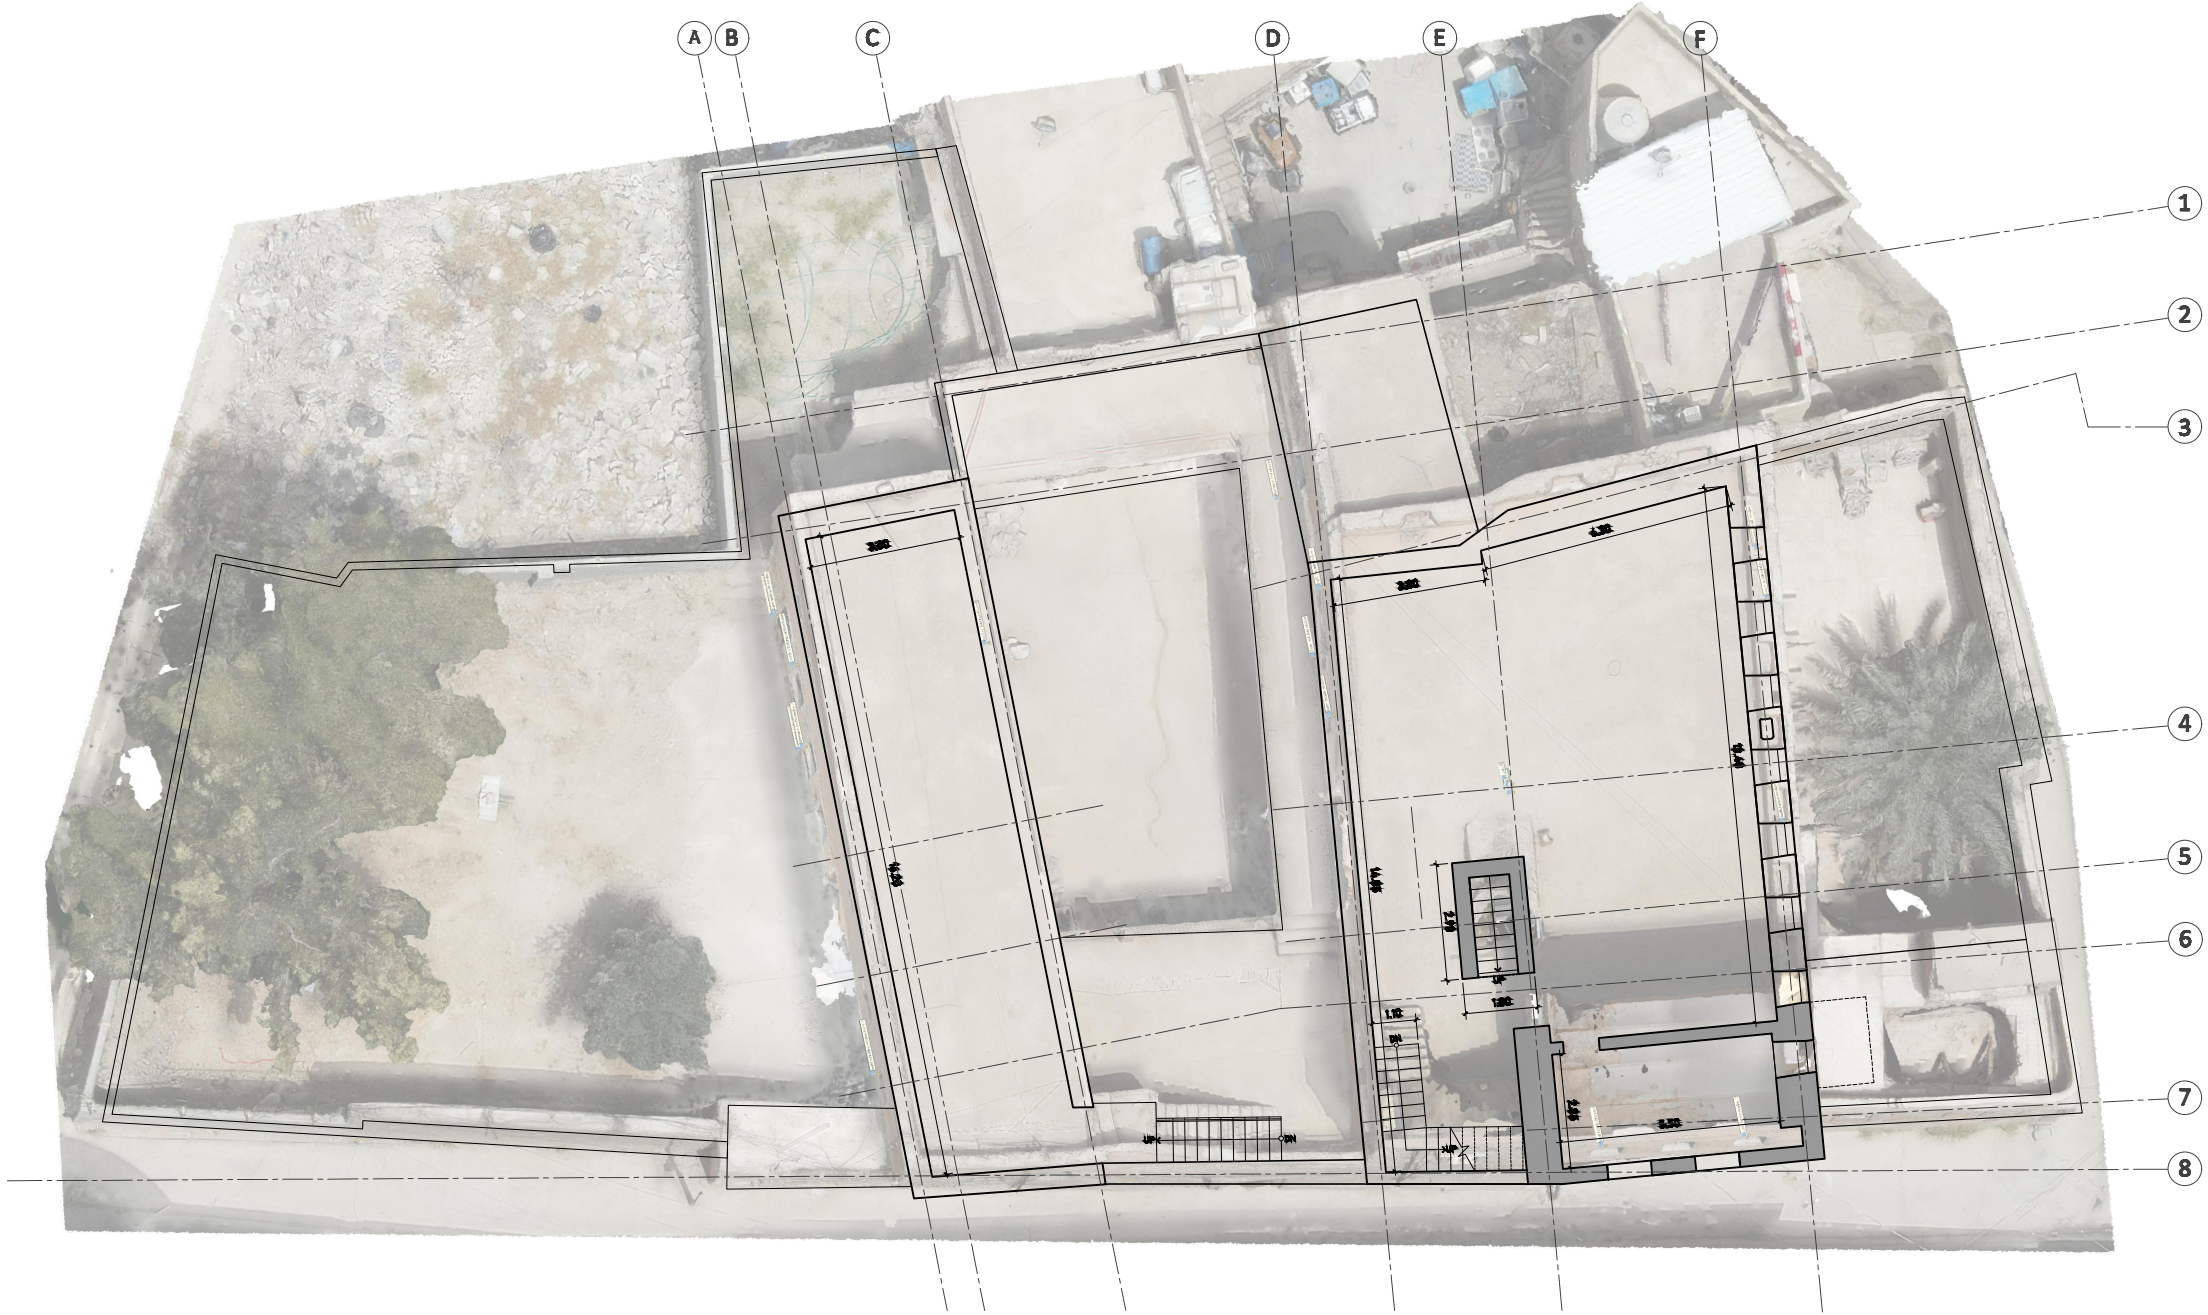

0.5.4 **EXIST. ROOF PLAN**

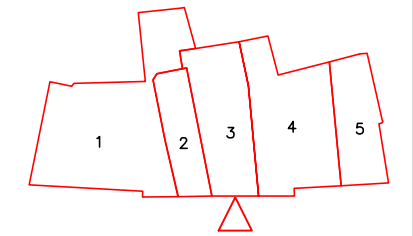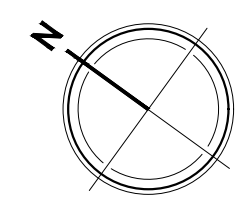 

Drawing Number:
0.5.4

Date:
2/06/2022

Scale @ A3
1:100

Group:
The Main Chapel
Alaa Hani
Dalal Awny Al-Deen
Janna Bashar
Mostafa Khalid
Mossab Khalid

Project:
Restoration and Rehabilitation of The
Prayer House

Drawing Title:
Exist. Roof Plan

